


SHEET NOTES

- ① COORDINATE LOCATION OF OUTLETS WITH ARCHITECT.
 - ② MOUNT OUTLETS HORIZONTALLY IN BASEBOARDS.
- BD = BASE BOARD

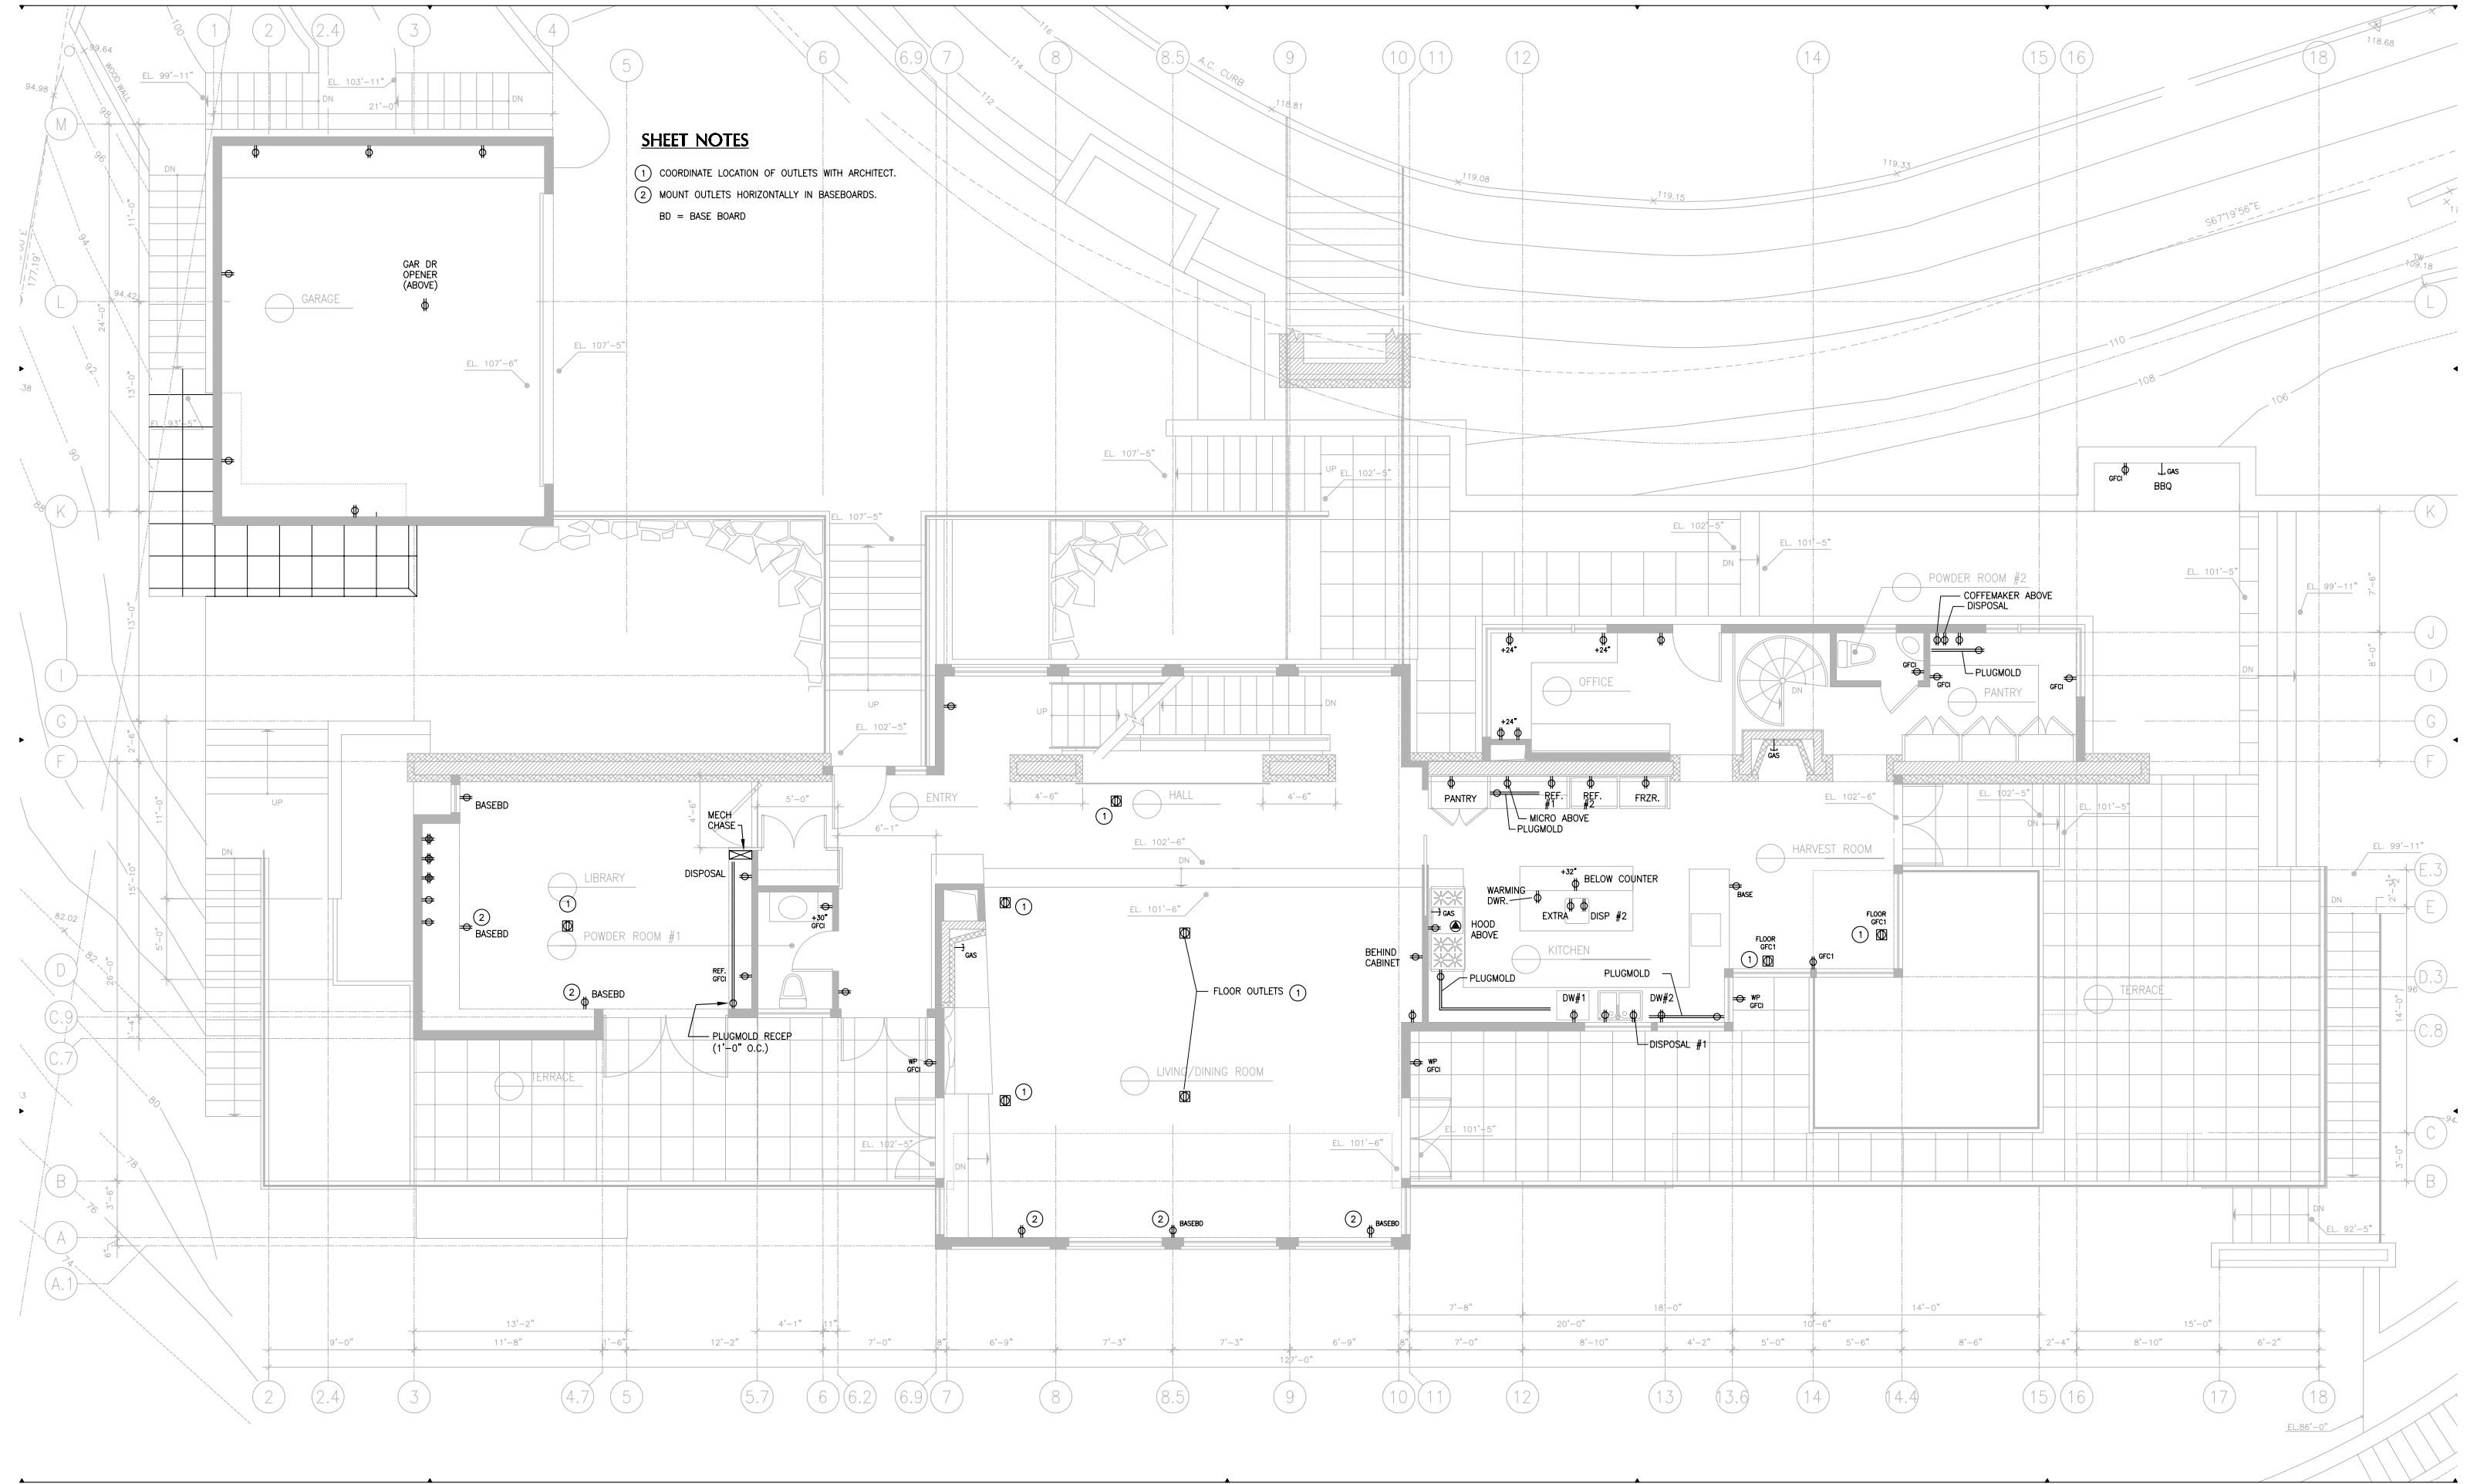

EL. 86'-0"